



NOTE:
CONTRACTOR TO ENSURE ADEQUATE SPACE TO PHYSICAL BARRIER OR OBSTRUCTION TO ALLOW BIN TO BE PICKED UP.


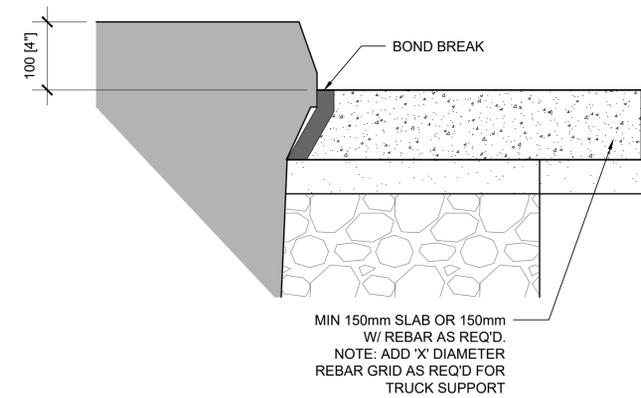


ANCHOR PIN NOTE:
PLACE ANCHOR PINS (x8) IN HOLES AROUND GROUND SLEEVE PRIOR TO POURING CONCRETE. ENSURE THERE IS A MIN 150mm EMBEDMENT FOR ANCHOR PINS. ANCHOR PINS ARE TO HAVE A MIN 100mm OF COVERAGE ABOVE AND BELOW.

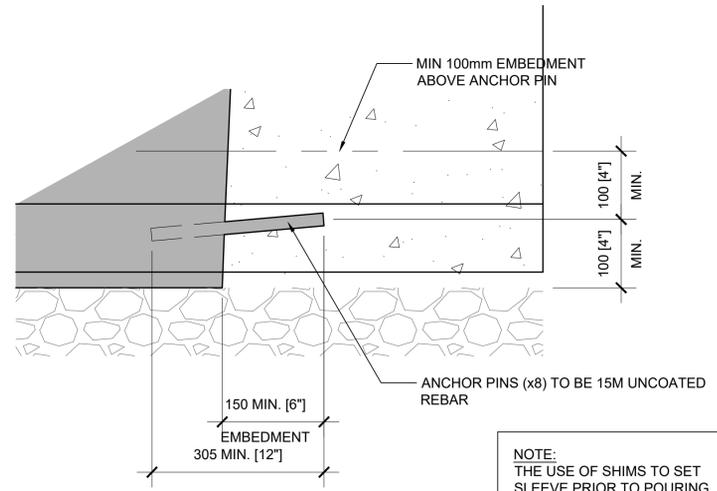

1
A2
1:20

TYPICAL CROSS SECTION

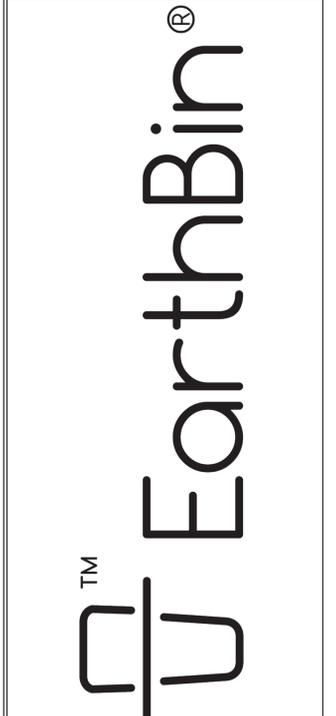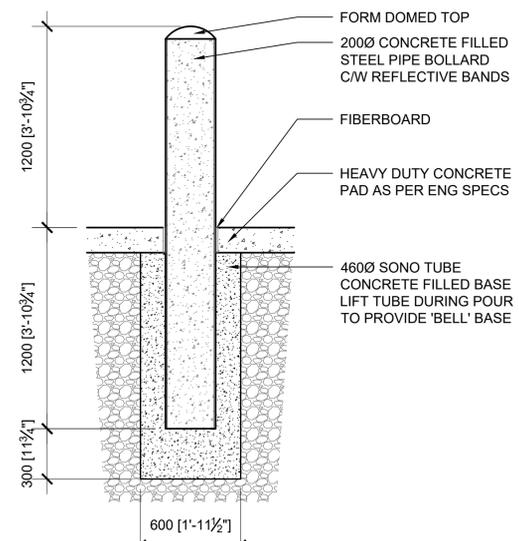

- 1. ISSUED FOR CLIENT REVIEW ON 2016/10/06
- 2. ISSUED FOR FINAL REVIEW ON 2017/03/03
- 3. ISSUED FOR PUBLIC RELEASE ON 2017/03/10
- 4. ISSUED FOR CLIENT REVIEW ON 2020/1/10
- 5. ISSUED FOR PUBLIC RELEASE ON 2021/06/07

- This drawing is published by Earthbin Products and is copyrighted drawing and design and shall not be used or reproduced without the expressed written permission of Earthbin Products

- The contractor shall check and verify all dimensions and report all errors or omissions to the designer prior to commencing the work

- These drawings are not to be scaled

- Drawings are to be read in conjunction with the installation guide

- All drawings are drawn in metric scale unless noted otherwise

- All work to conform to the current building codes

- The designer's liability is limited to the correction of the working drawings only

SCALE: AS NOTED

DESIGN BY: EARTHBIN PRODUCTS

DRAWN BY: STUDIO WOLF DESIGNS

INSTALLATION DRAWINGS